
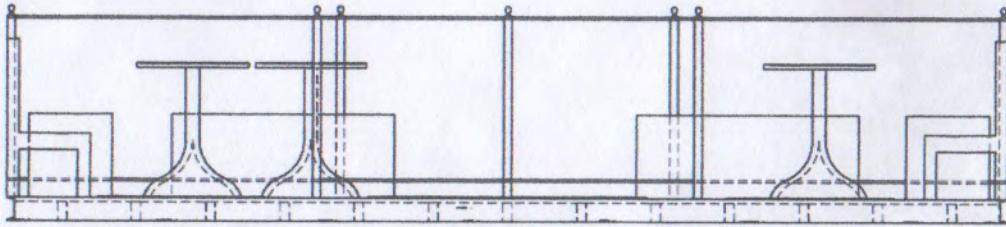




Object Assembly
 1760 Armstrong Ave
 San Francisco, Ca 94124

SK2.1 Plan View

Parklet Installation
 Just for you cafe
 732 22nd Street, San Francisco

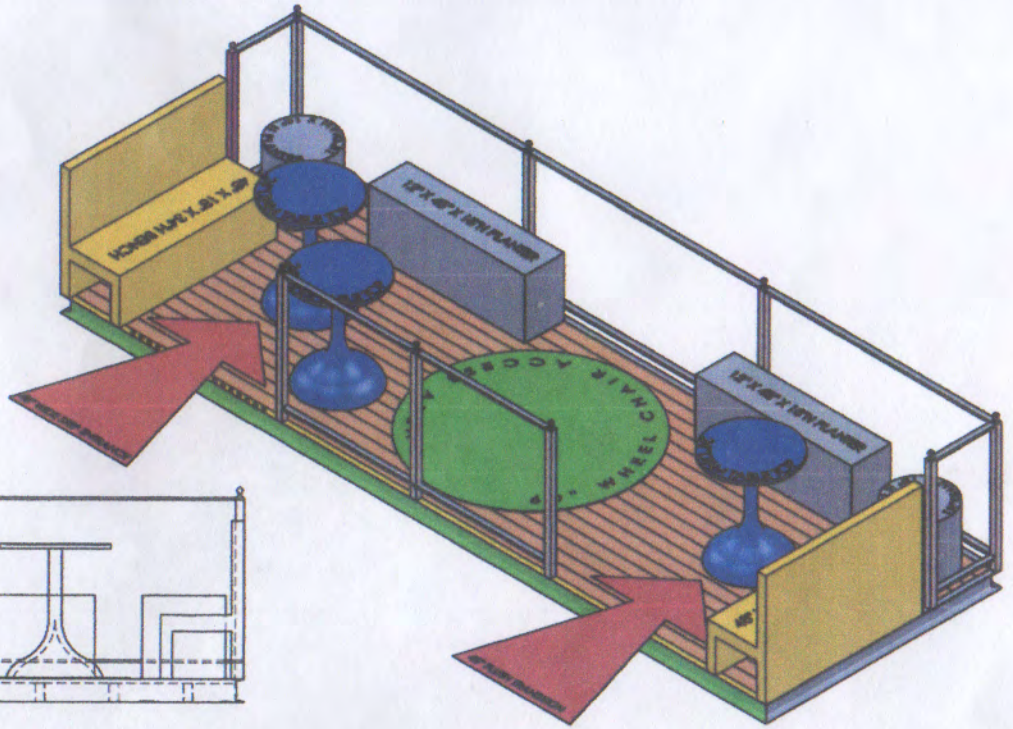

216.000

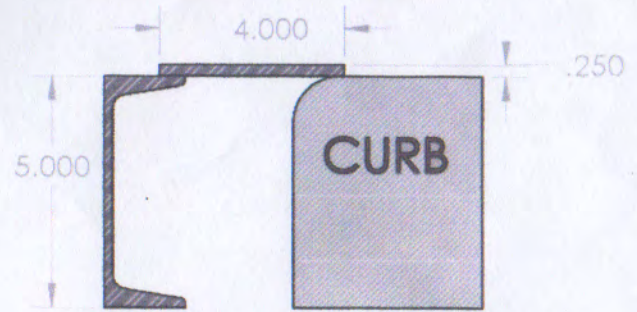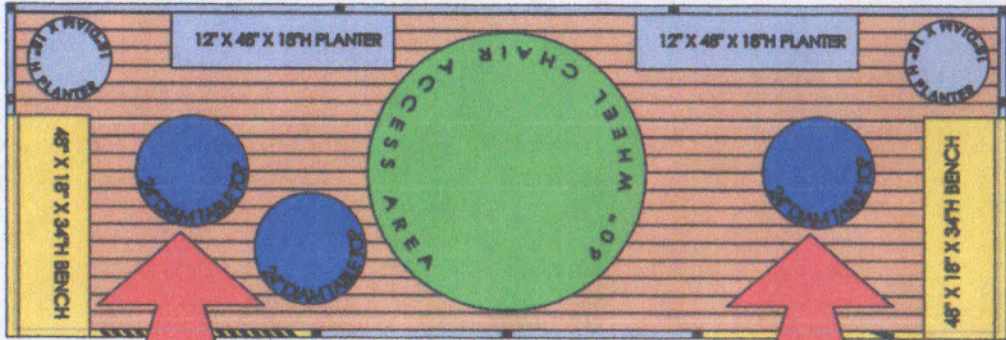

OBJECT ASSEMBLY

TITLE: PARKLET INSTALL
JUST FOR YOU
732 22ND ST. SF

SIZE DWG. NO. REV

A SK3.2MOD COMPLIANCE

SCALE: 1:64 WEIGHT:

SHEET 1 OF 1